

49

**BLOCK-B**

**इलाहाबाद विकास प्राधिकरण, इलाहाबाद की अभ्युक्ति एवं पूर्णता  
प्रमाण-पत्र :**

श्री दिलीप सिंह, सदस्य, बेनी माधव शिक्षा समिति में स्थित आराजी संख्या-508, 457, 554, 555, 533, 529, 531, 921 से 924, 926, 927 से 933, 936, 937, 938, 942 से 945, 947, 948, 975 से 979, 979ख, 989, 981, 990, 1005 से 1008 गद्दोपुर फाफामऊ, तहसील-सौरांव, इलाहाबाद पर निर्मित भवन के सम्बन्ध में दिए गए उपरोक्त प्रमाण पत्र का परीक्षण श्री गौरी शंकर, अवर अभियन्ता एवं श्री अमरनाथ, सहायक अभियन्ता विकास प्राधिकरण द्वारा दिनांक 30.08.2011 को कर लिया गया है एवं विकास कार्य प्राधिकरण द्वारा विनियमित किये गये शमन मानचित्र के अनुरूप सही पाया गया है। अतः उत्तर प्रदेश नगर योजना और विकास अधिनियम, 1973 की धारा-15 क (2) के अन्तर्गत पूर्णता प्रमाण पत्र जारी किया जाता है।

हस्ताक्षर .....

पदनाम .....

कार्यालय की मुहर श्रीमती. अधिकारी (भवन)




इलाहाबाद विकास प्राधिकरण

इलाहाबाद

दिनांक 03.9.2011.....

Rud  
3/9/11

✓

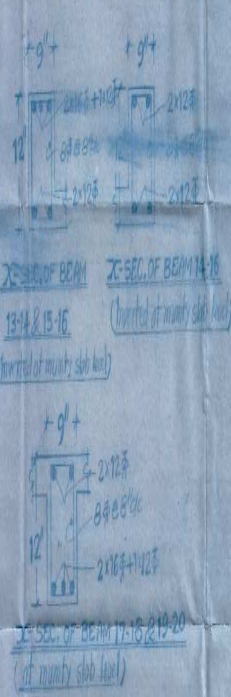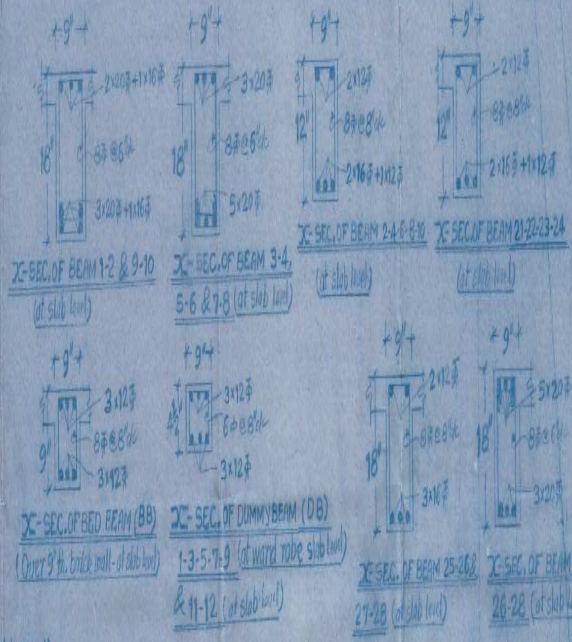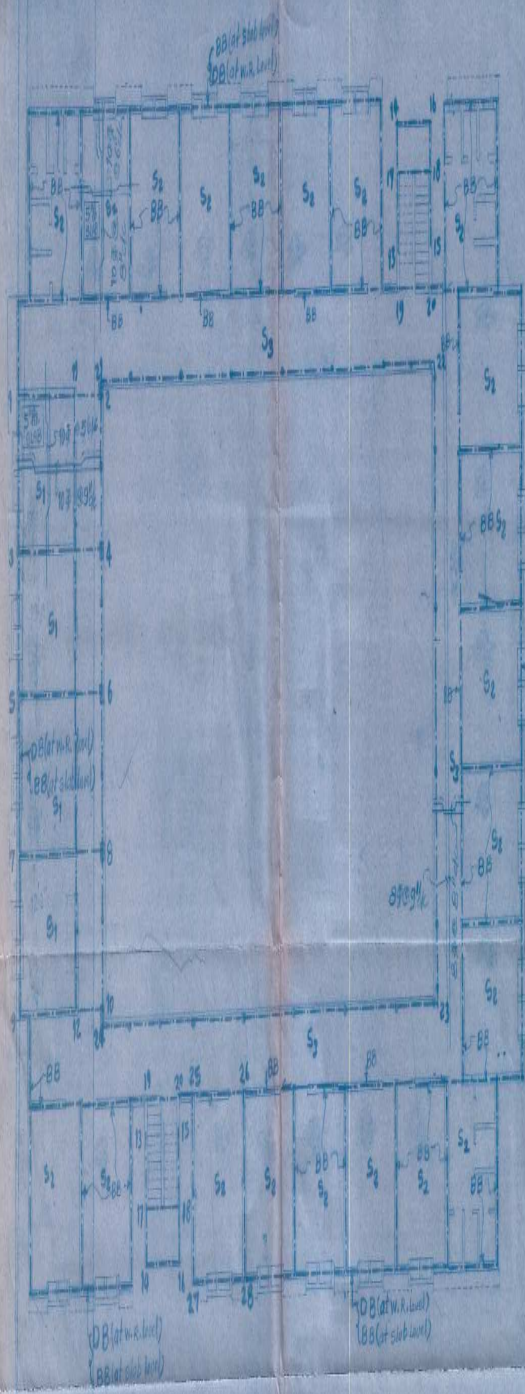

- NOTE:-**
- 1- SLAB THICKNESS SHOULD BE 120MM EXCEPT WHERE SHOWN.
  - 2- USE M15 GRADE CONTROLLED CONCRETE FOR SLAB AND BEAMS.
  - 3- CLEAR COVER IN SLAB & BEAMS SHOULD NOT BE LESS THAN 15MM AS PER REQUIREMENTS.
  - 4- USE TOR STEEL 75x115 HAVING TERRIBLE STRENGTH SHOULD NOT BE LESS THAN 115x115.
  - 5- DEVELOPMENT LENGTH  $\geq 60d$  FOR STEEL.
  - 6- USE M20 GRADE CONTROLLED CONCRETE FOR MOUNTY SLAB ONLY.
  - 7- FOR STEEL CASE REFER TO PREVIOUS FLOOR STRUCTURAL DESIGN DRAWING.

Second Floor Slab & Beam


COMPLETION CERTIFICATE FOR  
 REINFORCEMENT DETAIL OF PROPOSED GIRLS HOSTEL FOR B.B.S. ENGINEERING  
 COLLEGE & TECHNOLOGY AT GADOPUR PHAPHAMUJ ALLAHABAD.

OWNER.

ENGINEERS BUILDERS ARCHITECTS

555/1 Mumford Ganj Allah.

date drawn by checked by approved by org no

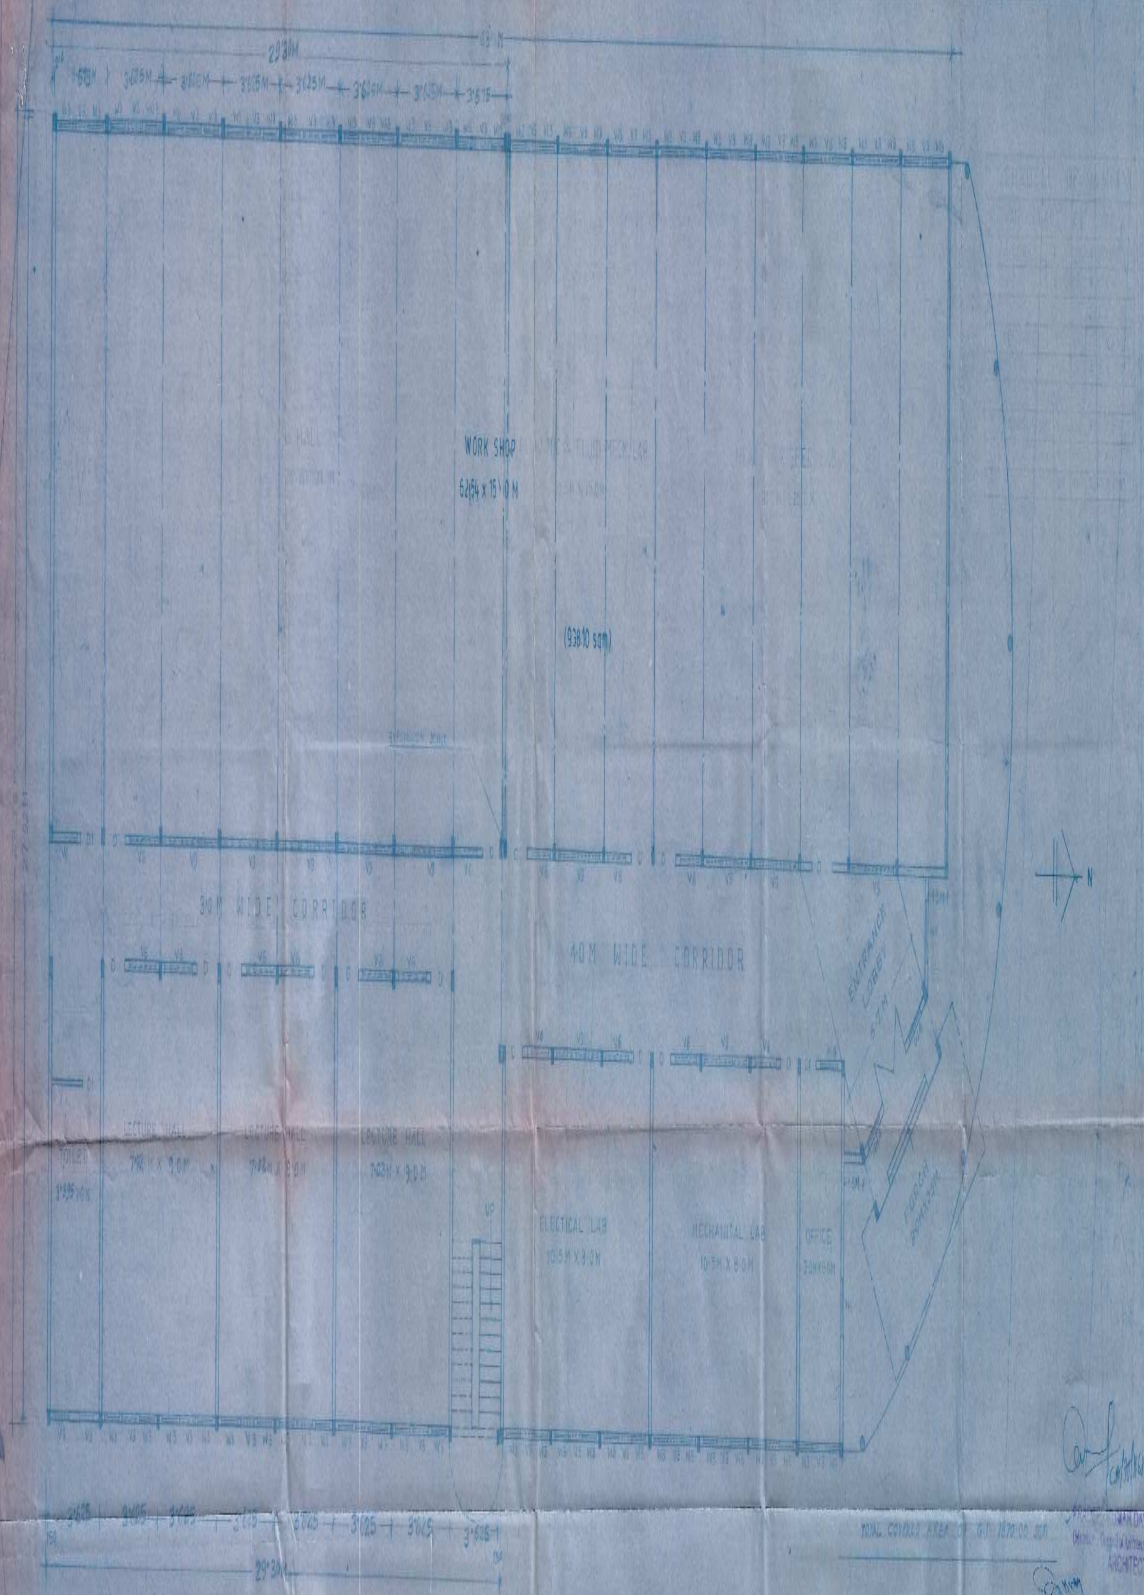


*Carl Carter*

ARCHITECT  
 1/5

COMPLETION CERTIFICATE FOR  
 PROPOSED WORK SHOP PLAN FOR MECHANICAL AND CIVIL DEPARTMENT AT GADODPUR PHAPHAMAU ALLAHABAD

OWNER  
 ENGINEERS BUILDERS ARCHITECTS  
 555/1 Mumfordganj Allahabad  
 DATE: \_\_\_\_\_ DRAWN BY: \_\_\_\_\_ APPROVED BY: \_\_\_\_\_

SCALE: 1:100

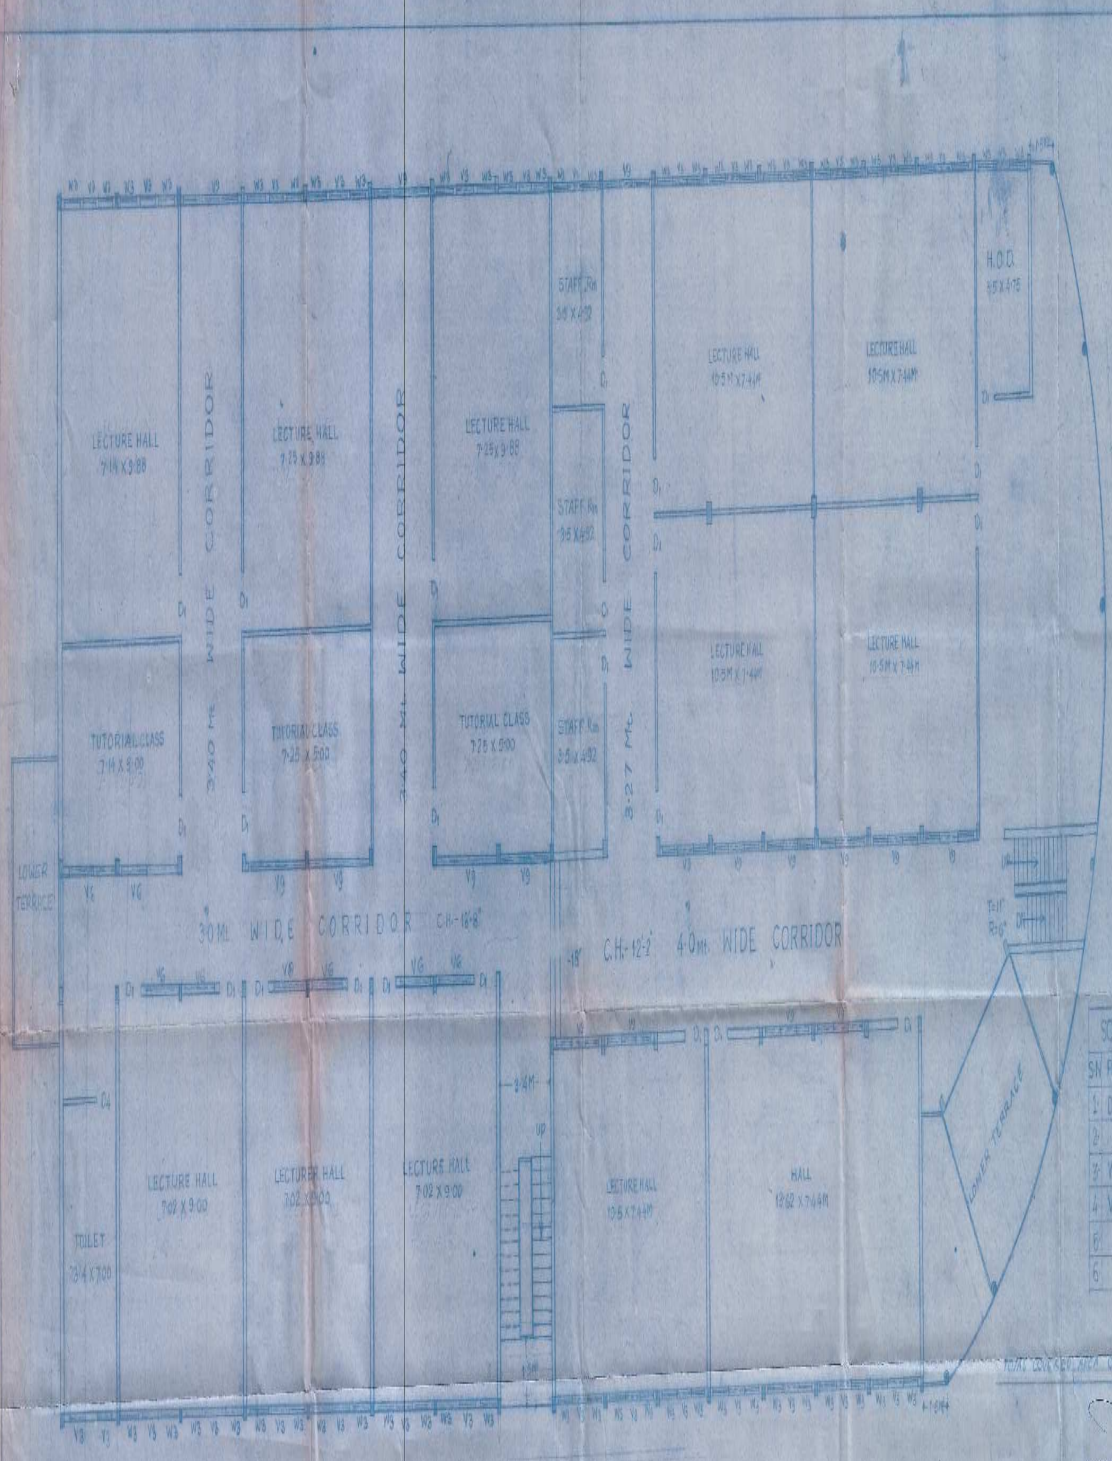

SCHEDULE OF DS VS VS

SN	PARTICULAR	NO	SIZE
1	DOORS D1	24	2000x2000
2	D1	11	750x2000
3	WINDOWS W1	52	2000x900
4	VENTILAT V1	17	2700x600
5	V1	23	800x600
6	V1	108	1800x600

F.F. PLAN

COMPLETION CERTIFICATE FOR  
 EXISTING (B-BLOCK) BUILDING PLAN FOR B. B. S. COLLEGE GADDOPUR PHAPHAMAU ALLAHABAD

OWNER: B.B.S. COLLEGE  
 Engineer's Signature: [Signature]  
 PR: [Signature]  
 ARCHITECT: Engineers Builders Architects  
 2001 HANOVER ST. INDIA